



AUERBACH RESIDENCE


475 CEDAR RIDGE ROAD
BEDMINSTER TOWNSHIP,
NEW JERSEY

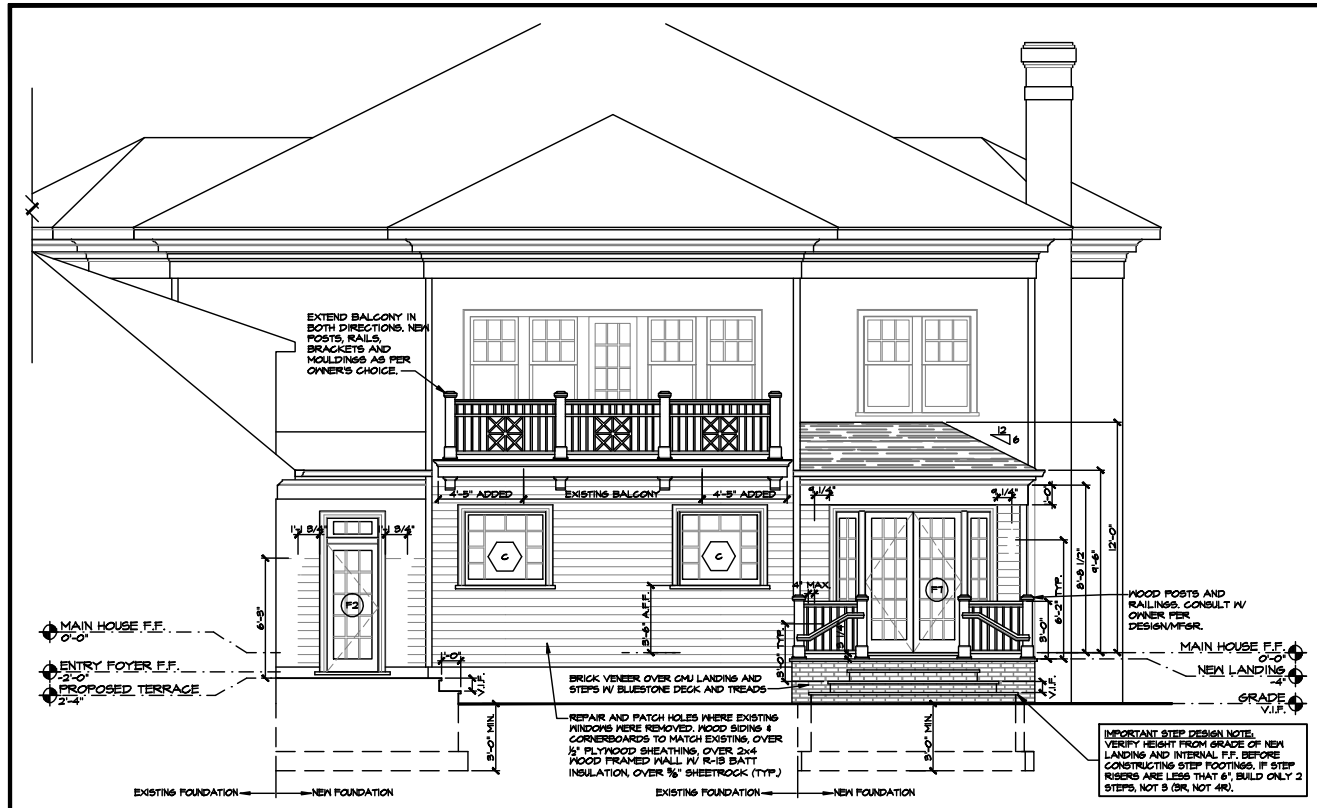


01 REAR ELEVATION
SCALE: 1/4" = 1'-0"

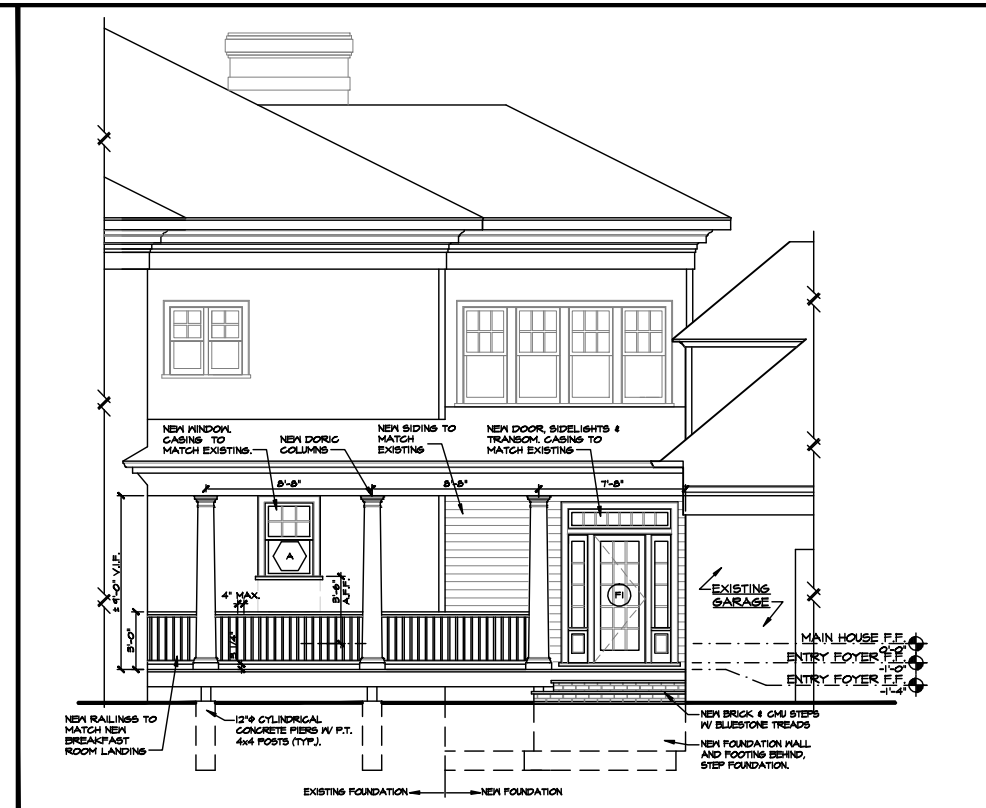

02 LEFT SIDE ELEVATION
SCALE: 1/4" = 1'-0"

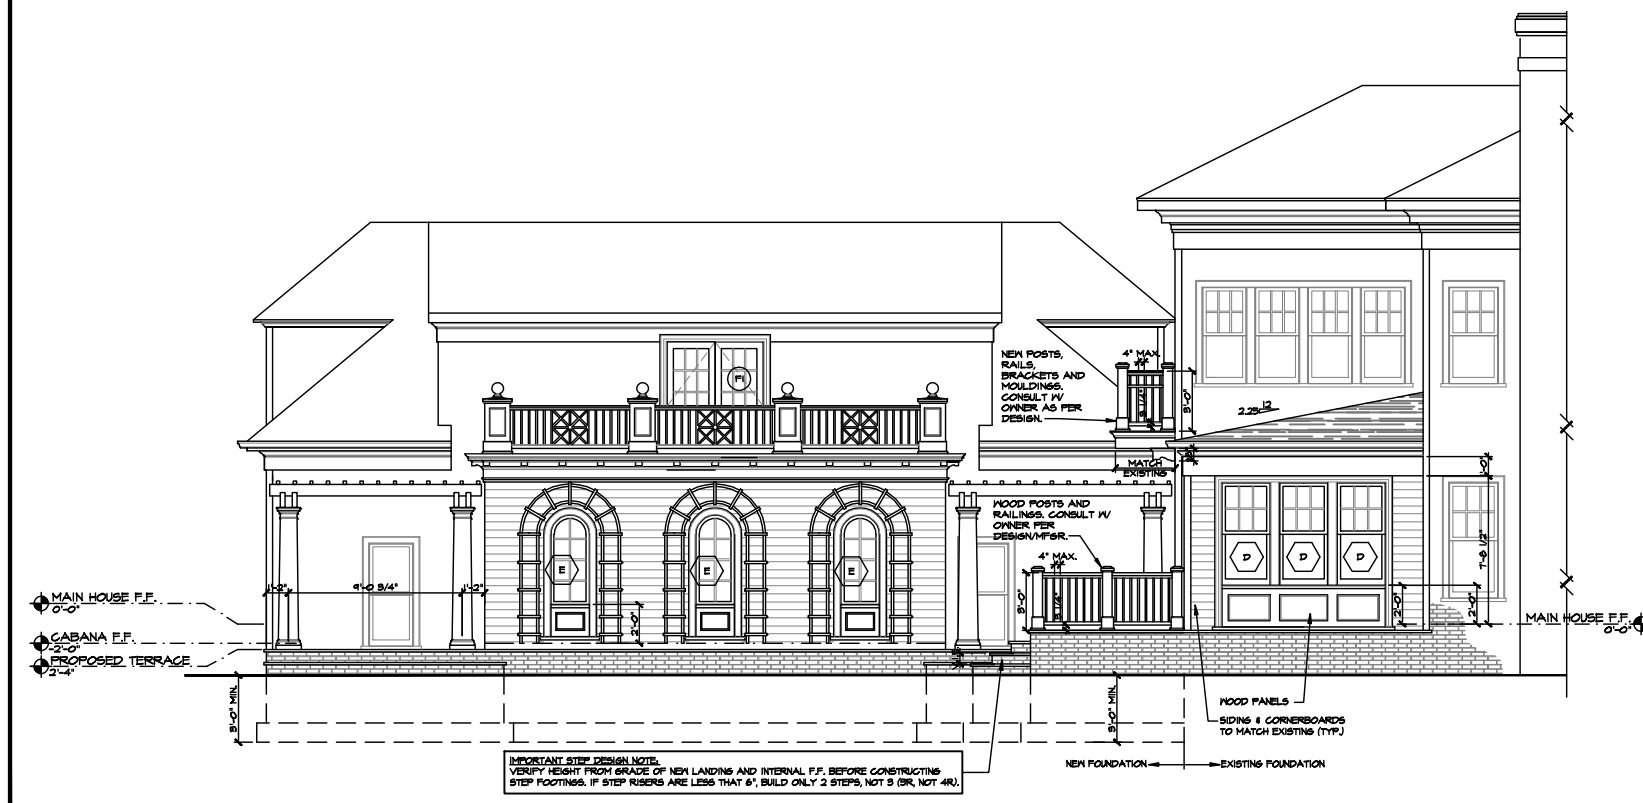

03 RIGHT SIDE ELEVATION
SCALE: 1/4" = 1'-0"

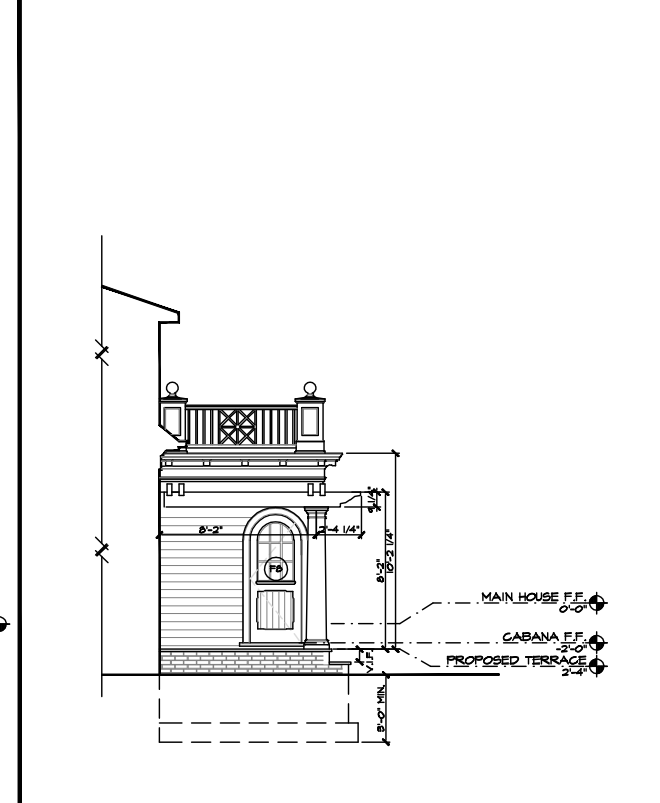

04 CABANA SIDE ELEVATION
SCALE: 1/4" = 1'-0"

REV.	DATE	ISSUE	REMARK
1	11.02.11	REVISIONS	GENERAL REVISIONS

JOB #
SET: G

SECOND FLOOR PLAN
TYPICAL JAM DETAILS
TYP. INTERIOR CABING
DETAIL

AS:TS HT

HILAND HALL TURNER
NJ LIC. # 12074

HILAND HALL TURNER & ASSOCIATES P.A. ARCHITECTS
3 CLARENCE ROAD, BEDMINSTERVILLE, NJ 07921 908-696-6102

A-03