



**KANIA
RESIDENCE**

201 WASHINGTON AVENUE
CHATHAM,
NJ 07928

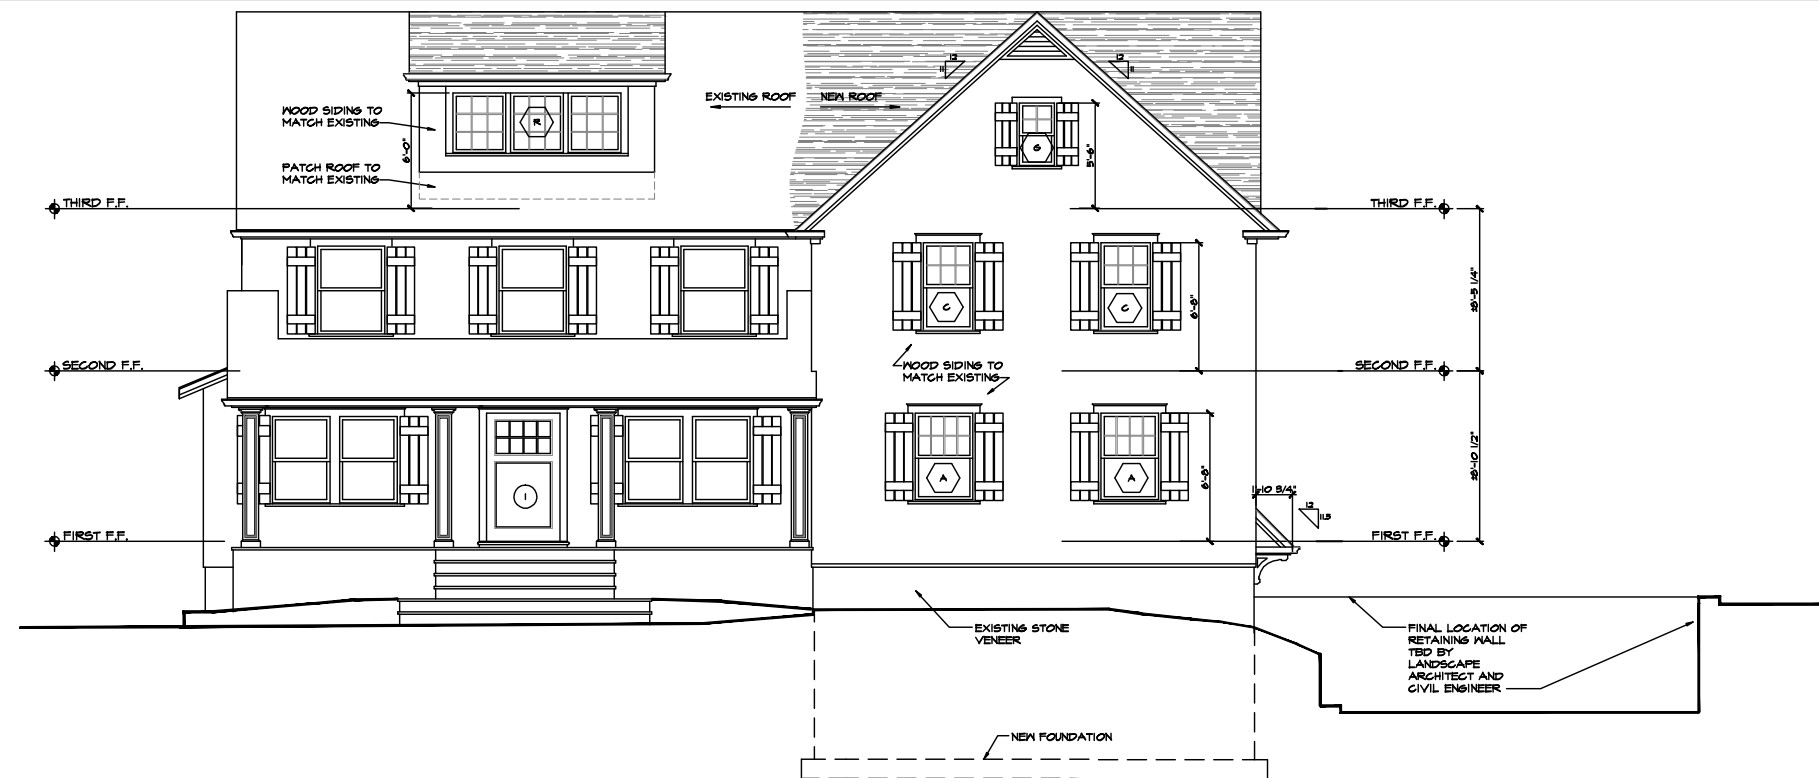

01 FRONT ELEVATION
SCALE: 1/4" = 1'-0"

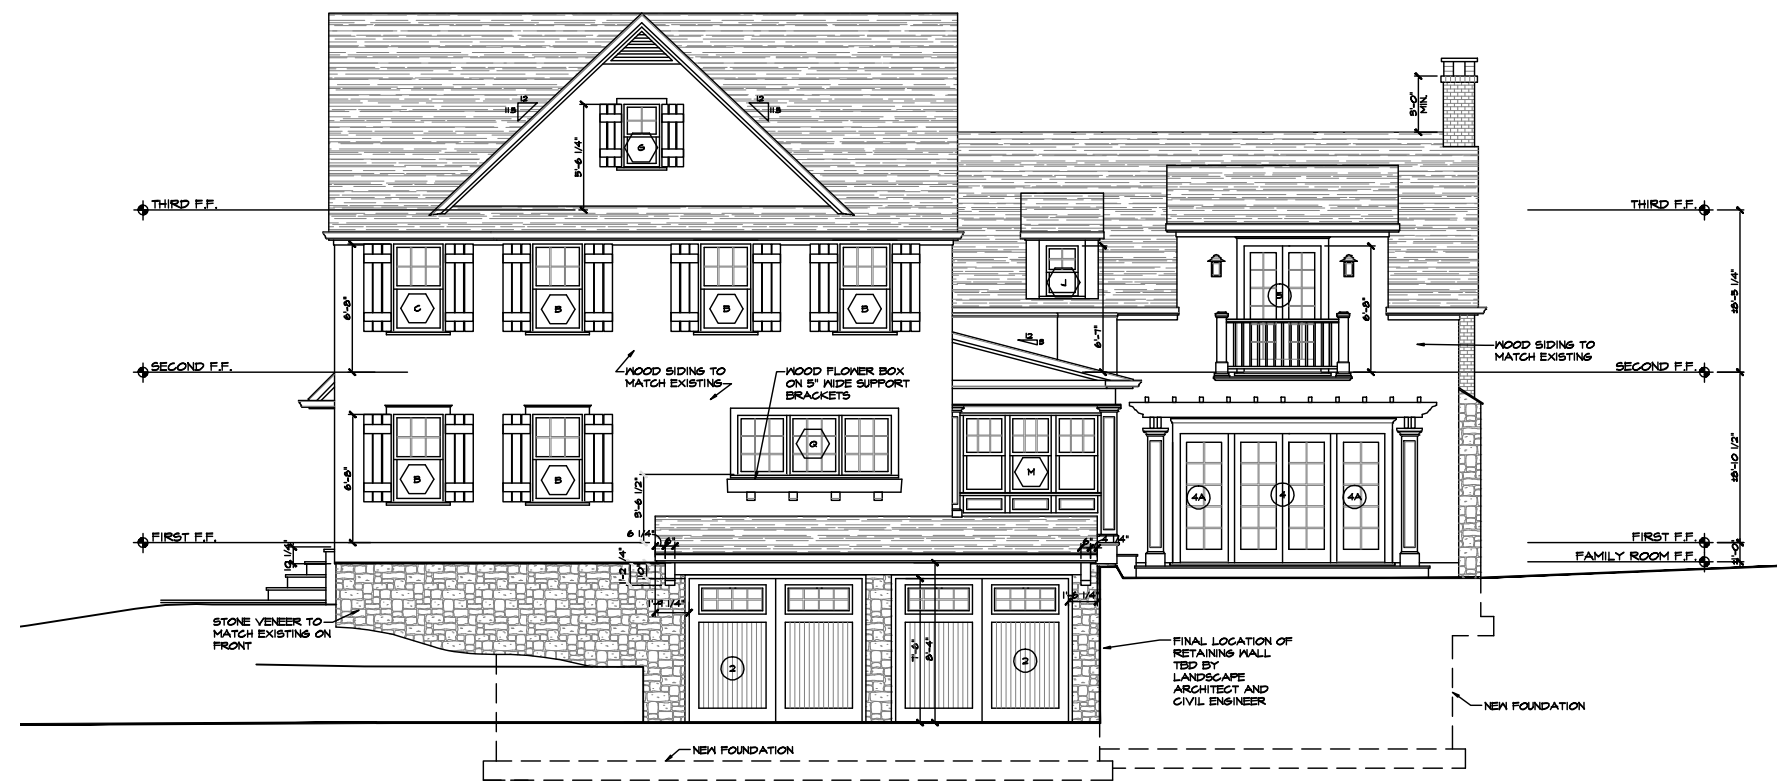

02 RIGHT SIDE ELEVATION
SCALE: 1/4" = 1'-0"

REV.	DATE	ISSUE	REMARK
	12.06.15	FOR FILING	

JOB #
SET:
- FRONT ELEVATION
- RIGHT SIDE ELEVATION

TS
DATE: 12/15/15
BY: [Signature]

HT
DATE: 12/15/15
BY: [Signature]

HILAND HALL TURNER
NJ LIC. # 120714

HILAND HALL TURNER & ASSOCIATES P.A.
ARCHITECTS
2 CLAREMONT ROAD, BERNARDSVILLE, NJ 07904 908-696-0072

A-07