


**KANIA  
RESIDENCE**

201 WASHINGTON AVENUE  
CHATHAM,  
NJ 07928

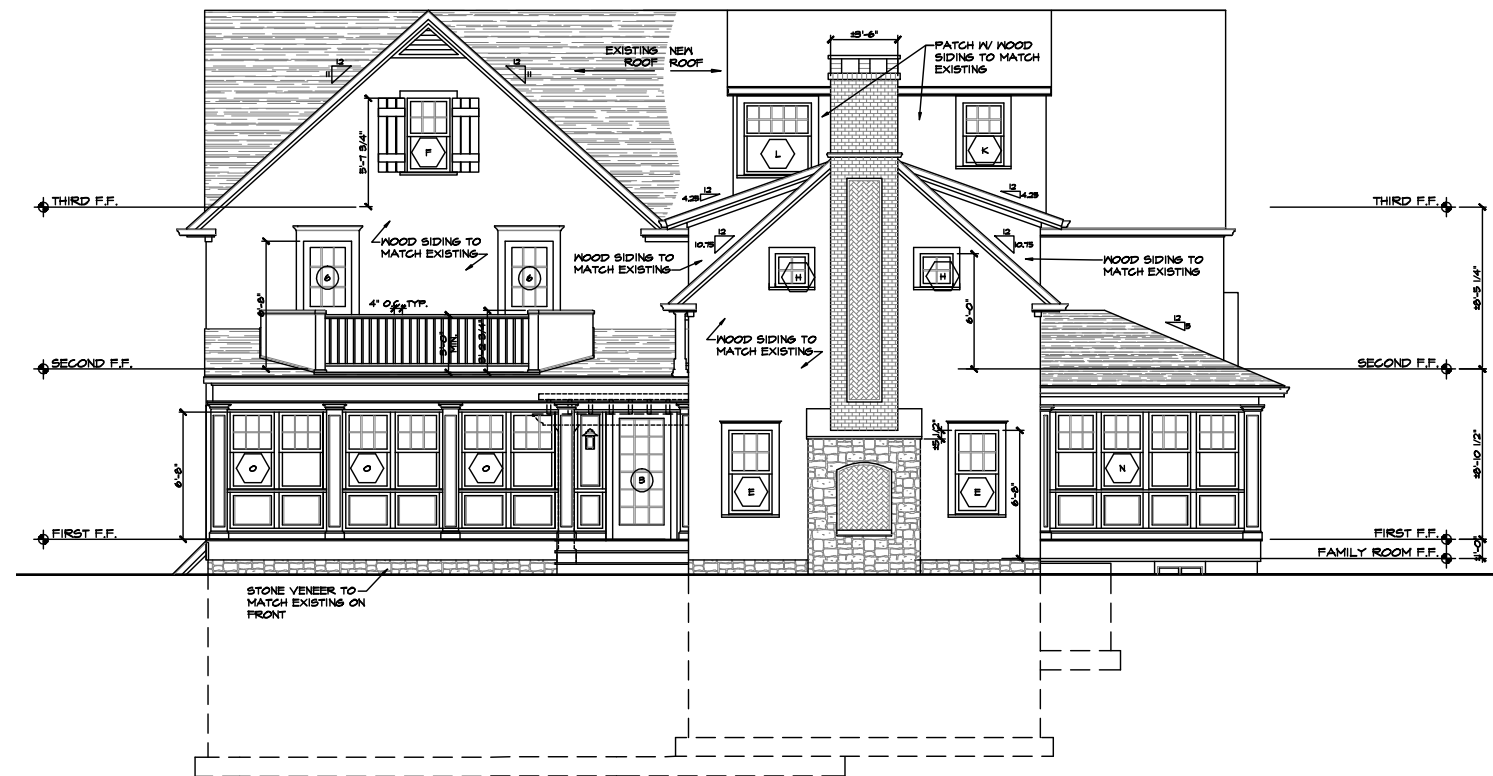

**01 REAR ELEVATION**  
SCALE: 1/4" = 1'-0"



**02 LEFT SIDE ELEVATION**  
SCALE: 1/4" = 1'-0"

REV.	DATE	ISSUE	REMARK
	12.06.15	FOR FILING	

**JOB #**  
**SET:**  
- REAR ELEVATION  
- LEFT SIDE ELEVATION

TS HT  
CMT BY: CMT BY:  
DATE BY: DATE BY:

HILAND HALL TURNER  
NJ LIC. # 120714

**HILAND HALL TURNER & ASSOCIATES P.A.**  
**ARCHITECTS**  
2 CLAREMONT ROAD, BERNARDSVILLE, NJ 07904 908-696-0072

**A-08**