


JOYCE / SZERLIP
RESIDENCE

55 STATE PARK ROAD
CHESTER,
NJ 07930

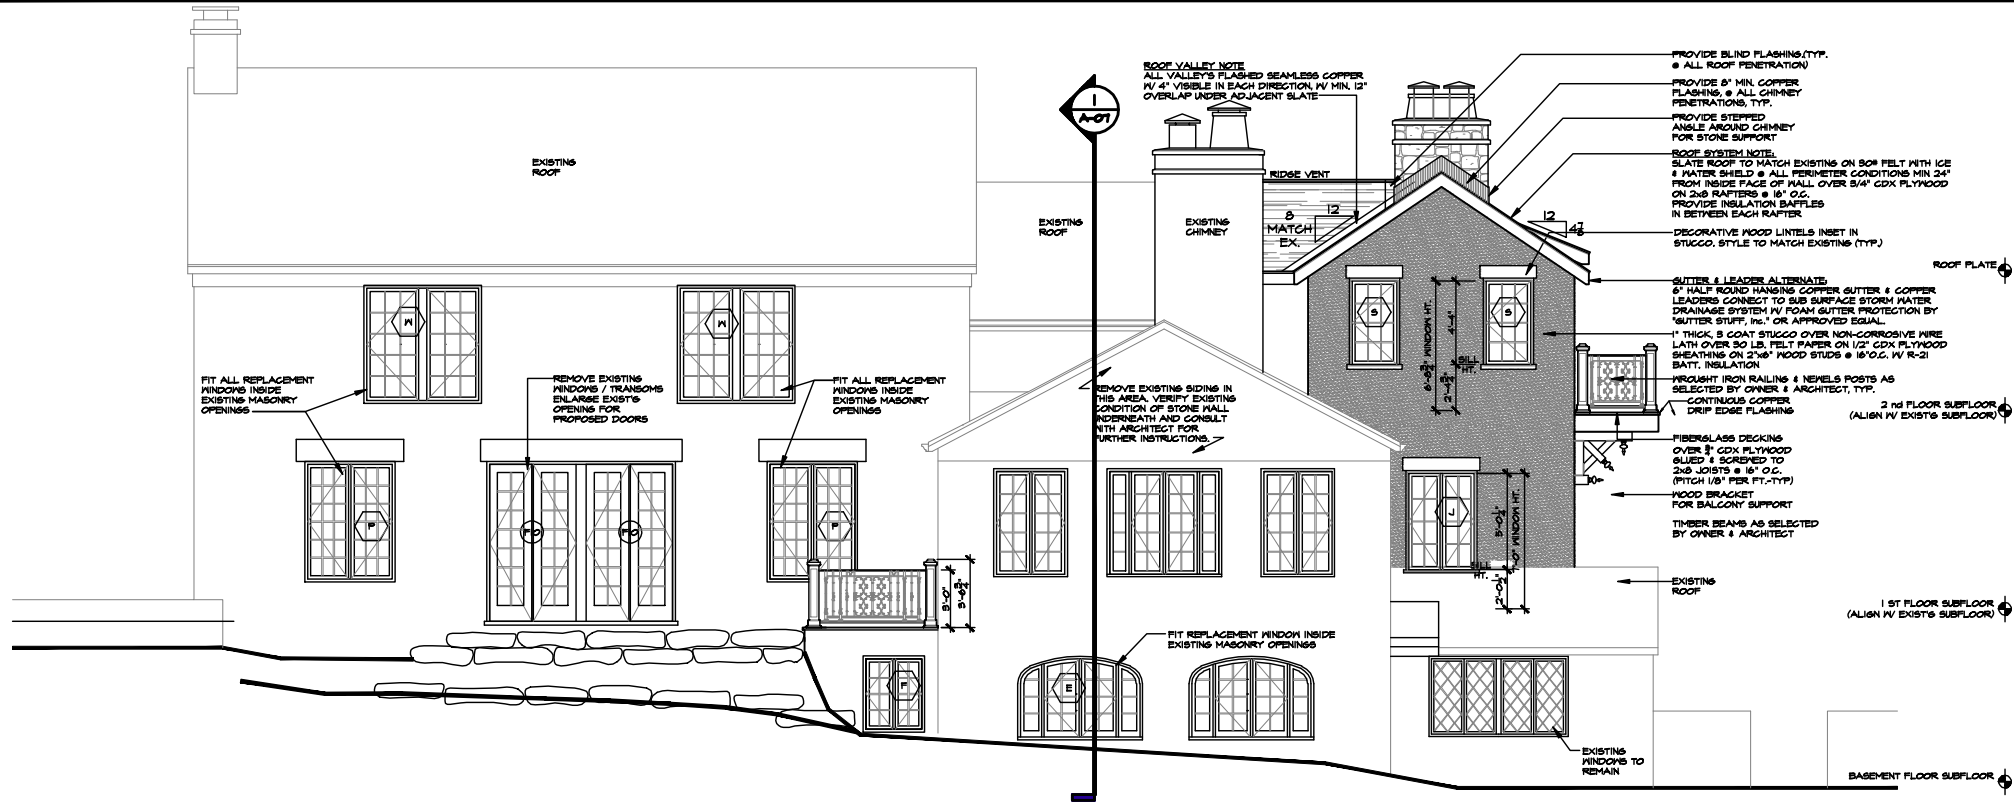

01 PROPOSED REAR ELEVATION
SCALE: 1/4" = 1'-0"



02 PROPOSED LEFT SIDE ELEVATION
SCALE: 1/4" = 1'-0"

REV.	DATE	ISSUE	REMARK
1	11.02.11	REVISIONS	GENERAL REVISIONS

JOB #
SET: G

REAR ELEVATION
LEFT SIDE ELEVATION

AS TS HT
REV. NO. DES. NO.

HILAND HALL TURNER
NJ LIC. # 120714

HILAND HALL TURNER & ASSOCIATES P.A.

ARCHITECTS

3 CLAMMONT ROAD, BIRMGHAMVILLE, NJ 07004 908-496-0002

A-06