

JOYCE / SZERLIP RESIDENCE

**55 STATE PARK ROAD
CHESTER,
NJ 07930**

REV.	DATE	ISSUE	REMARK
1	11.02.11	REVISIONS	GENERAL REVISIONS

JOB #
SET: G

WALL SECTION
PORCH WALL DETAILS


AS/TS HT
REV. NO. DES. NO.

HILAND HALL TURNER
NJ LIC. # 12074


HILAND HALL TURNER & ASSOCIATES P.A.
ARCHITECTS

3 CLARENCE ROAD, BIRDAWAVILLE, NJ 07004-1004-0002


A-08

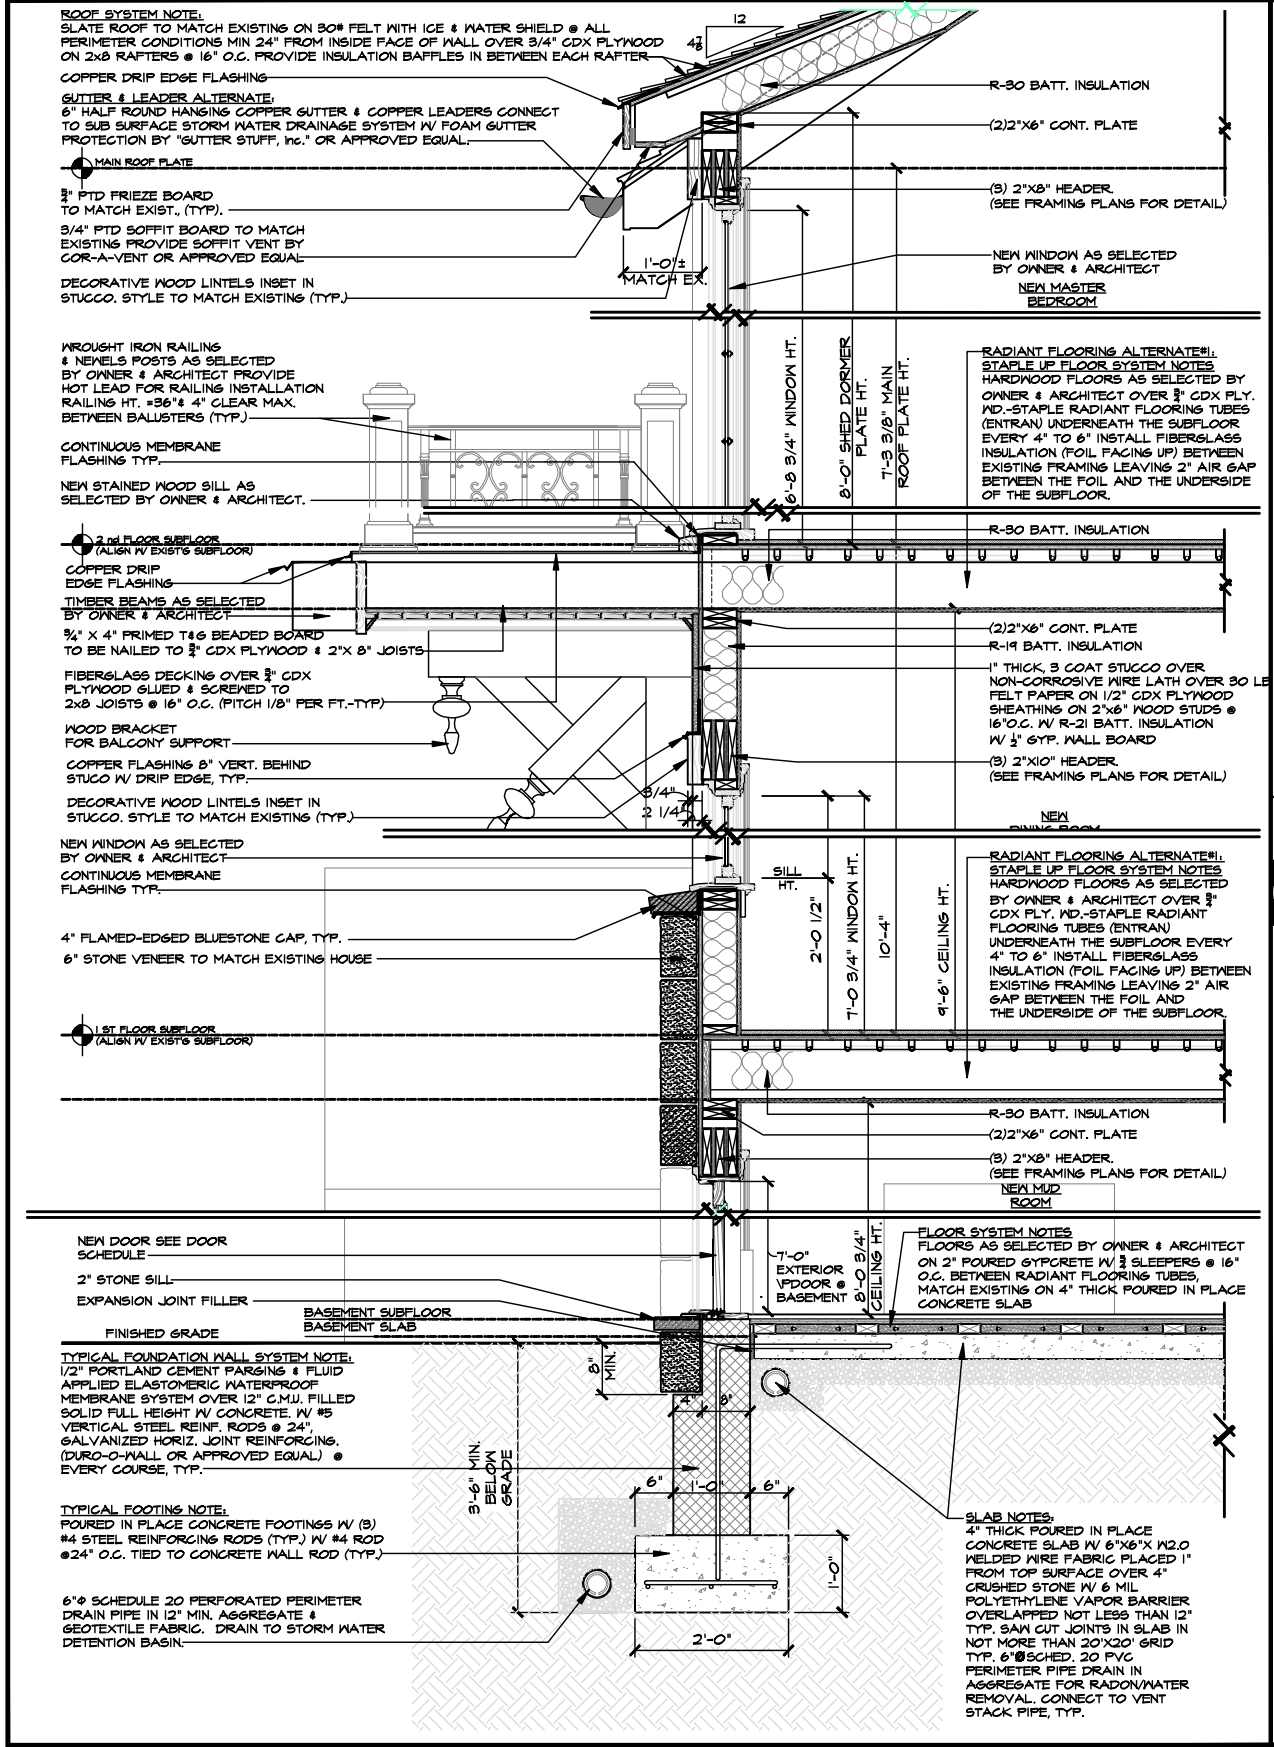

01 WALL SECTION
SCALE: 1" = 1'-0"

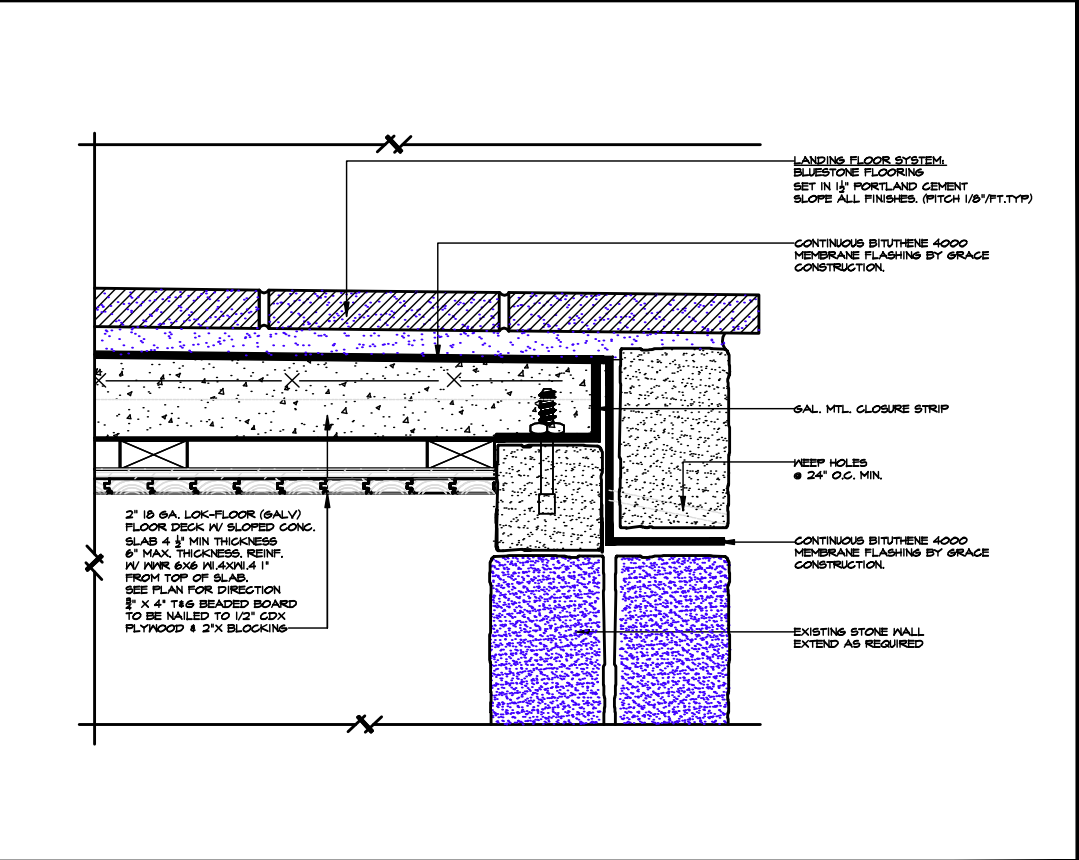

02 LANDING DETAIL @ EXTERIOR EDGE
SCALE: 3/4" = 1'-0"

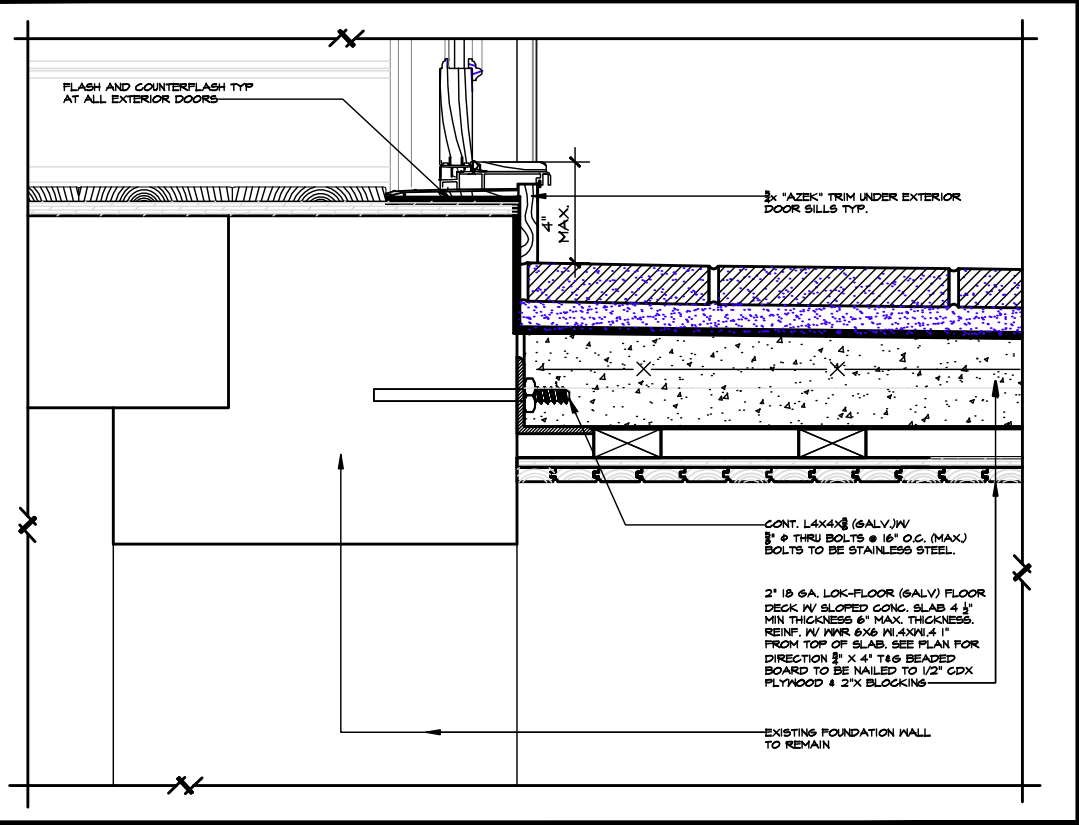

03 LANDING DETAIL @ CONNECTION TO BUILDING
SCALE: 3/4" = 1'-0"