
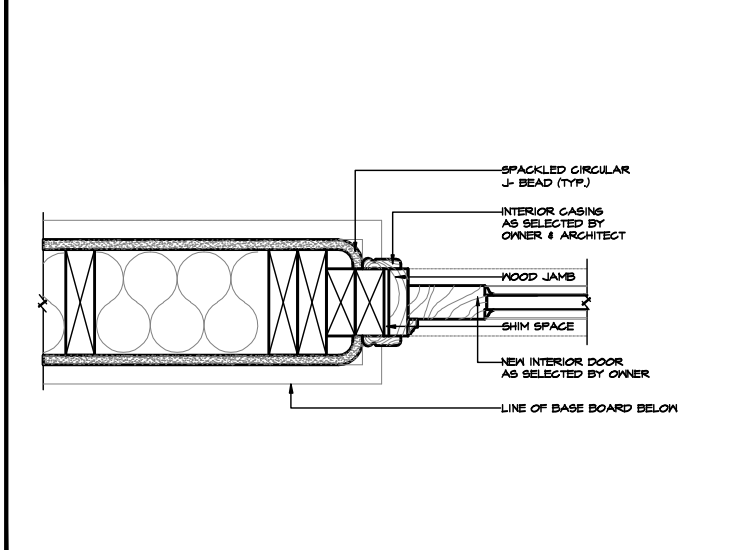
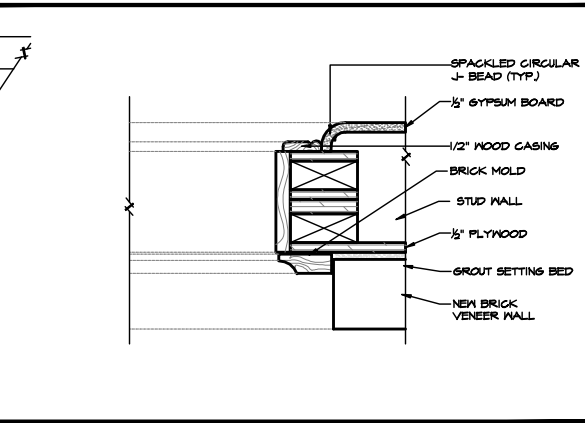


NOTES:
PROVIDE ALL NECESSARY SHORING & BRACING OF NEW & EXISTING CONSTRUCTION AS REQUIRED FOR PROPER & SAFE EXECUTION OF NEW CONSTRUCTION
PROVIDE SOLID BEARINGS IN FOUNDATION WALLS UNDER ALL NEW POSTS FROM ABOVE (TYP.)
USE METAL JOIST HANGERS AT FLUSH FRAMING CONDITIONS, TYP.

- EXISTING MALL TO REMAIN
- NEW STUD MALL CONSTRUCTION
- EXISTING MALL TO BE REMOVED
- NEW 6" STONE VENEER

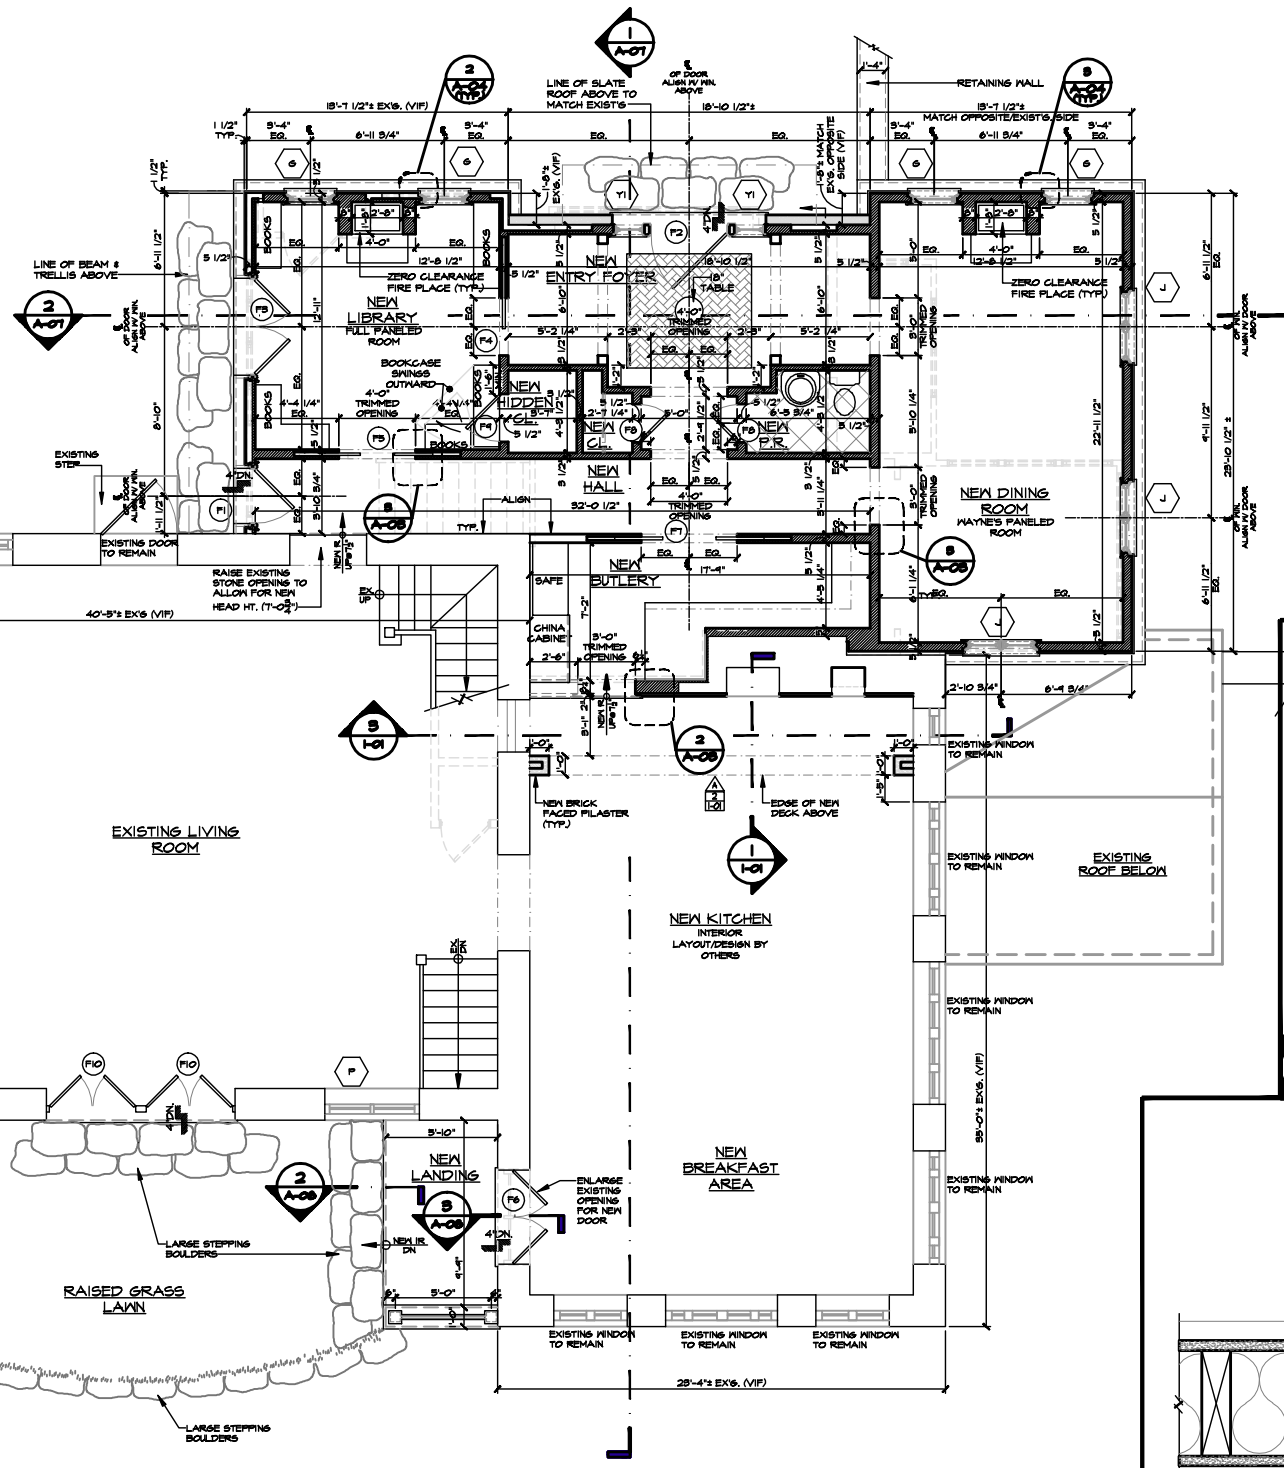

DATE	ISSUE	REMARK
11.02.11	REVISIONS	GENERAL REVISIONS

JOB #
SET: G

FIRST FLOOR PLAN - KIT./BUTLERY JAMB DETAIL - INTERIOR DOORS JAMB DETAIL

AS:TS	HT
DR:DR	SR:SR

HILAND HALL TURNER
NJ LIC. # 12074

HILAND HALL TURNER & ASSOCIATES P.A. ARCHITECTS
3 CLAREMONT ROAD, BERKSHAVILLE, NJ 07831 908-696-6702

A-03

01 FIRST FLOOR PLAN
SCALE: 1/4" = 1'-0"