


AUERBACH  
RESIDENCE

475 CEDAR RIDGE ROAD  
BEDMINSTER TOWNSHIP,  
NEW JERSEY

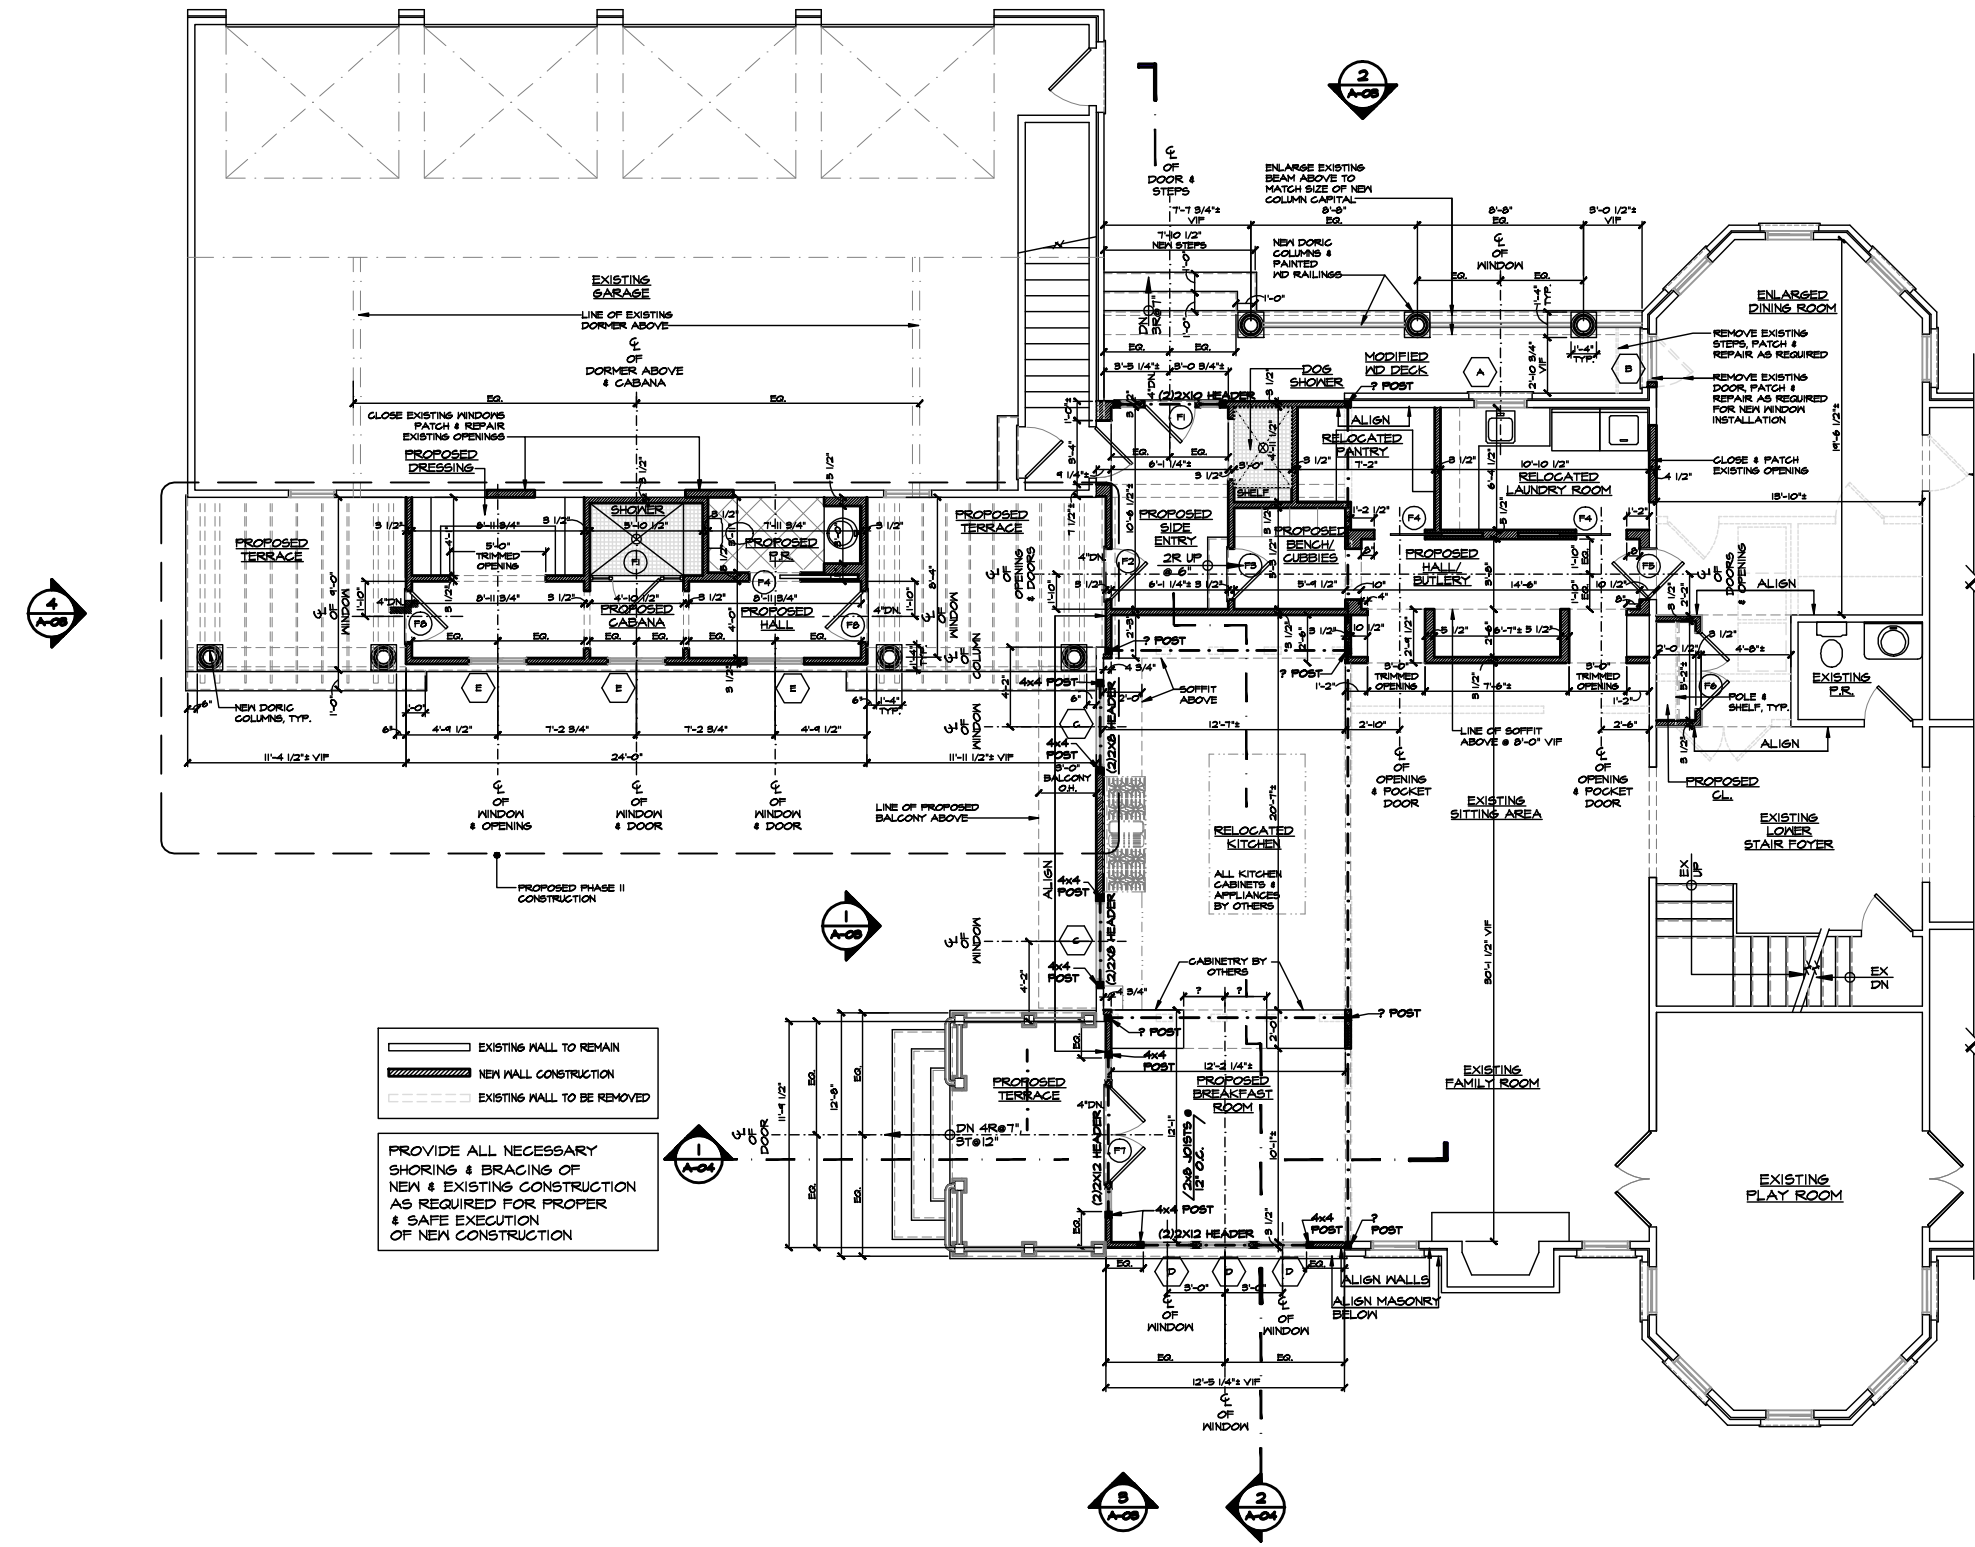

— EXISTING WALL TO REMAIN  
 - - - NEW WALL CONSTRUCTION  
 - - - EXISTING WALL TO BE REMOVED

PROVIDE ALL NECESSARY  
 SHORING & BRACING OF  
 NEW & EXISTING CONSTRUCTION  
 AS REQUIRED FOR PROPER  
 & SAFE EXECUTION  
 OF NEW CONSTRUCTION

DATE	ISSUE	REMARK
11.02.11	REVISIONS	GENERAL REVISIONS

FOR BIDDING  
 FOR PERMITS  
 FOR CONSTRUCTION

**JOB #**  
**SET: G**

— FIRST FLOOR PLAN  
 — KITCHEN/BUTLERY JAMB  
 — DETAIL  
 — INTERIOR DOORS JAMB  
 — DETAIL

AS,TS HT  
 HILAND HALL TURNER  
 N.J. LIC. # 12074

**HILAND HALL TURNER & ASSOCIATES P.A.  
 ARCHITECTS**  
 2 CLAREMONT ROAD, BEDMINSTER, NJ 07921 908-492-0202

A-02