


**KANIA
RESIDENCE**

201 WASHINGTON AVENUE
CHATHAM,
NJ 07928

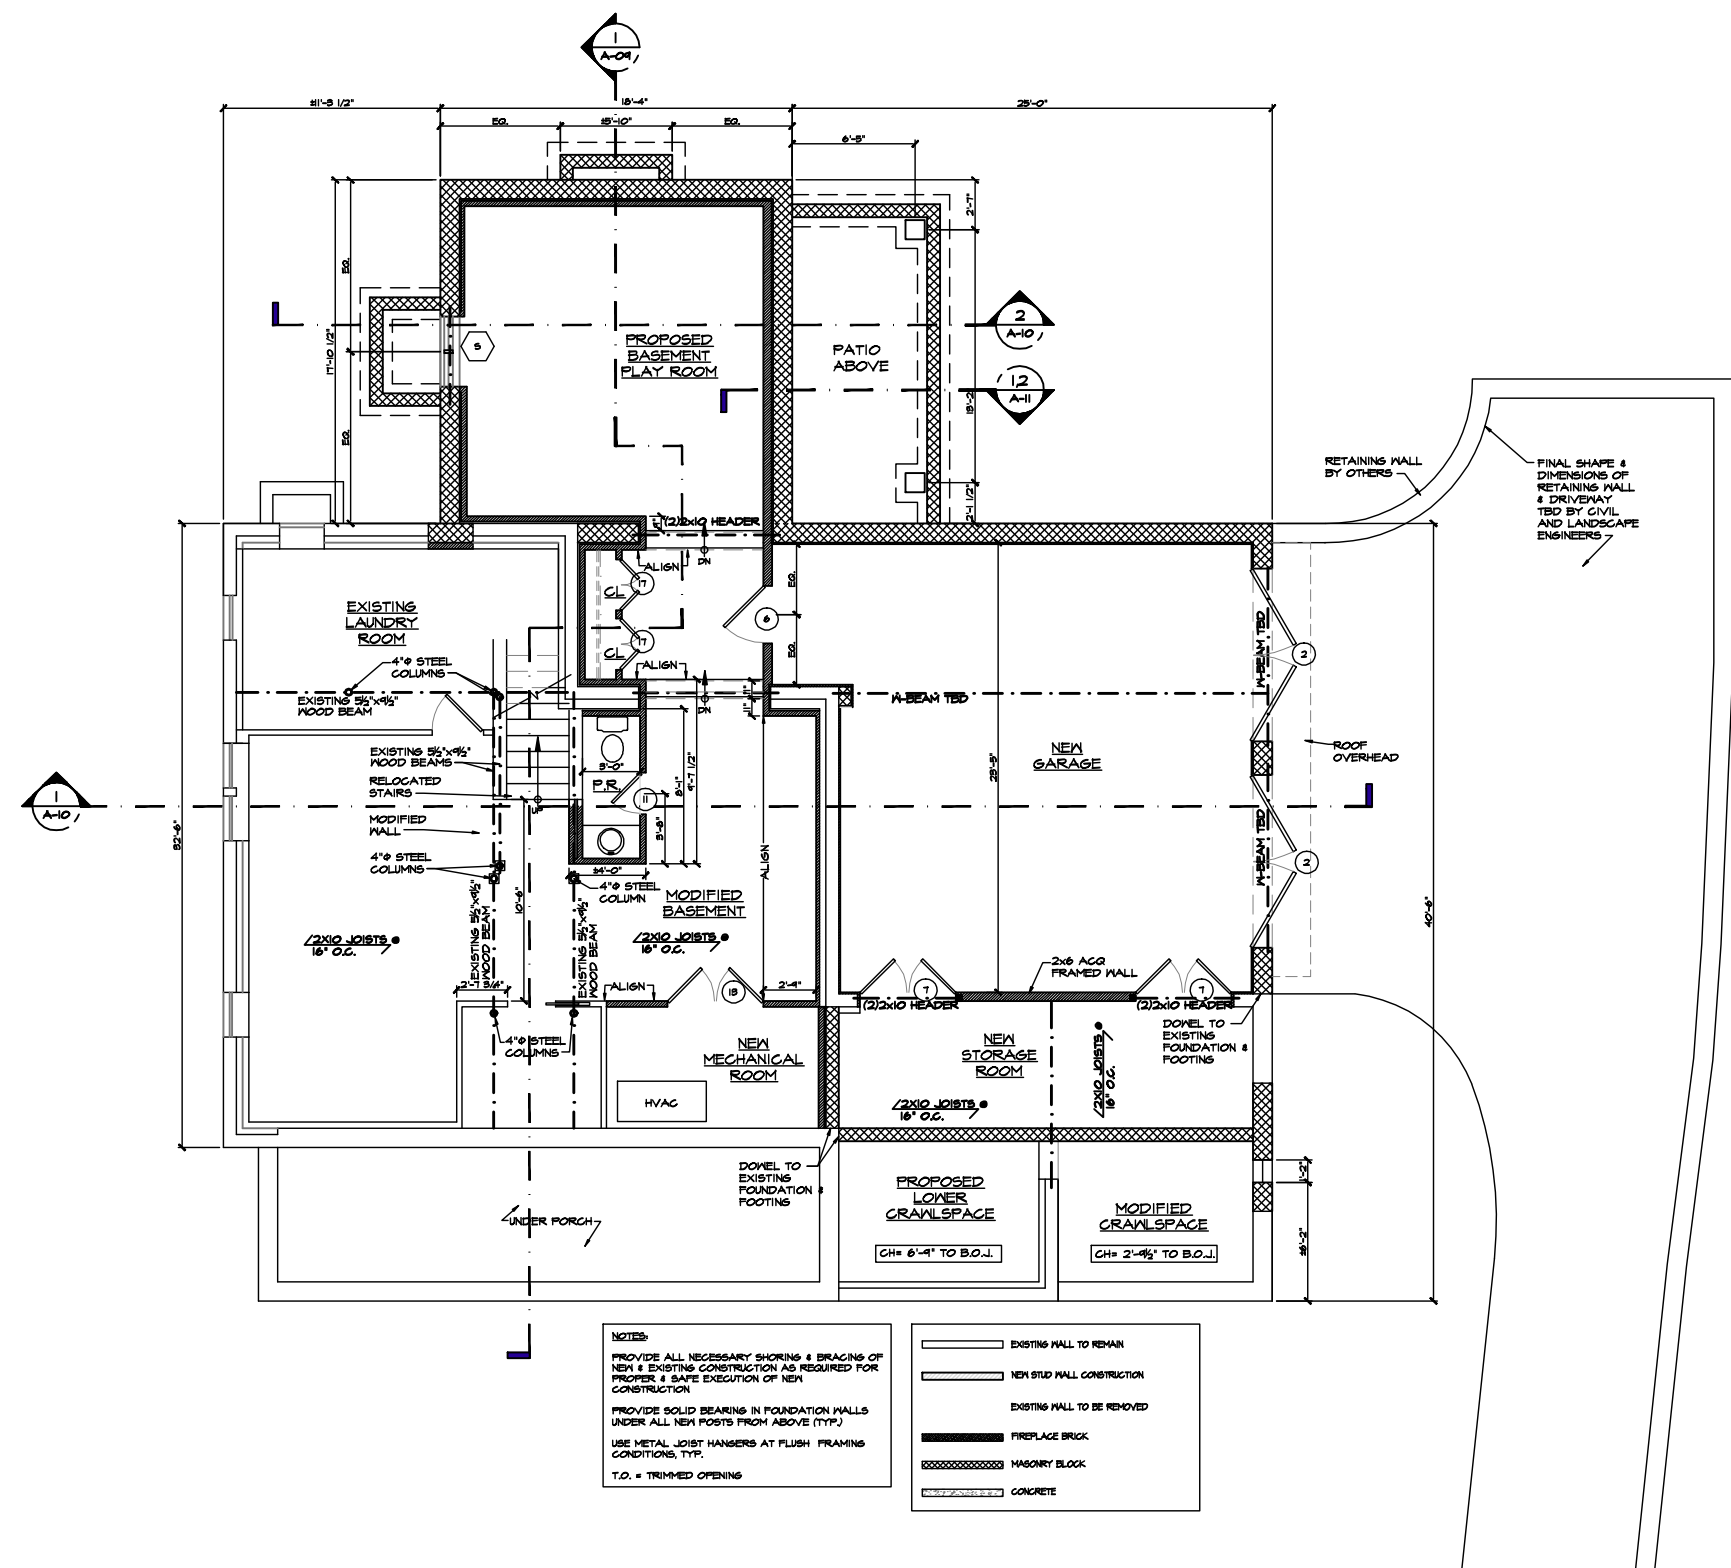

NOTES:

PROVIDE ALL NECESSARY SHORING & BRACING OF NEW & EXISTING CONSTRUCTION AS REQUIRED FOR PROPER & SAFE EXECUTION OF NEW CONSTRUCTION.

PROVIDE SOLID BEARINGS IN FOUNDATION WALLS UNDER ALL NEW POSTS FROM ABOVE (TYP.)

USE METAL JOIST HANGERS AT FLUSH FRAMING CONDITIONS, TYP.

T.O. = TRIMMED OPENING

	EXISTING WALL TO REMAIN
	NEW STUD WALL CONSTRUCTION
	EXISTING WALL TO BE REMOVED
	FIREPLACE BRICK
	MASONRY BLOCK
	CONCRETE

REV. DATE	ISSUE	REMARK
12.06.15	FOR FILING	

JOB #
SET:
- BASEMENT PLAN

TS
HT

HILAND HALL TURNER
NJ LIC. # 120714

HILAND HALL TURNER & ASSOCIATES P.A.
ARCHITECTS
2 CLAREMONT ROAD, BERNARDSVILLE, NJ 07904 908-696-0072

A-03