
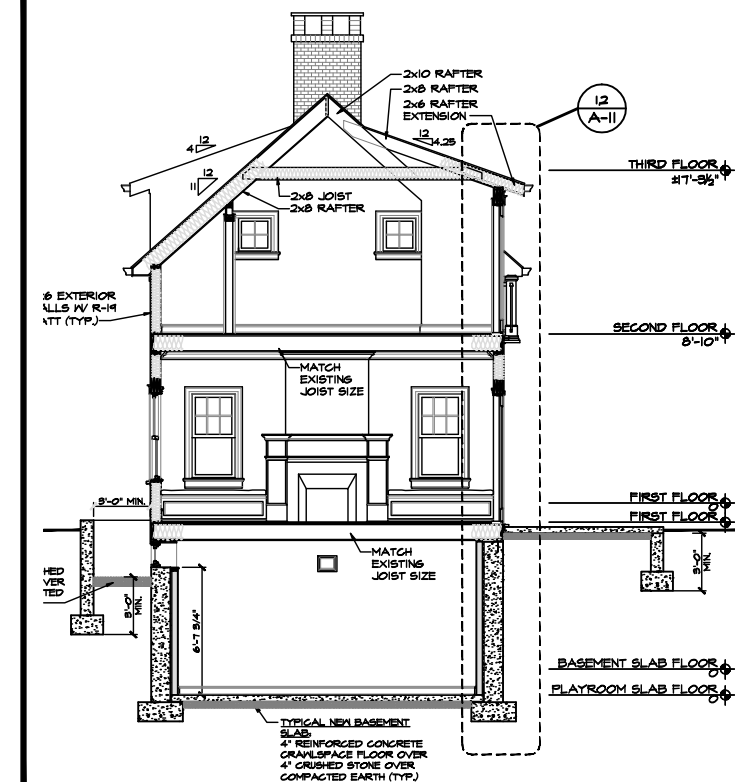


KANIA RESIDENCE

201 WASHINGTON AVENUE
CHATHAM,
NJ 07928

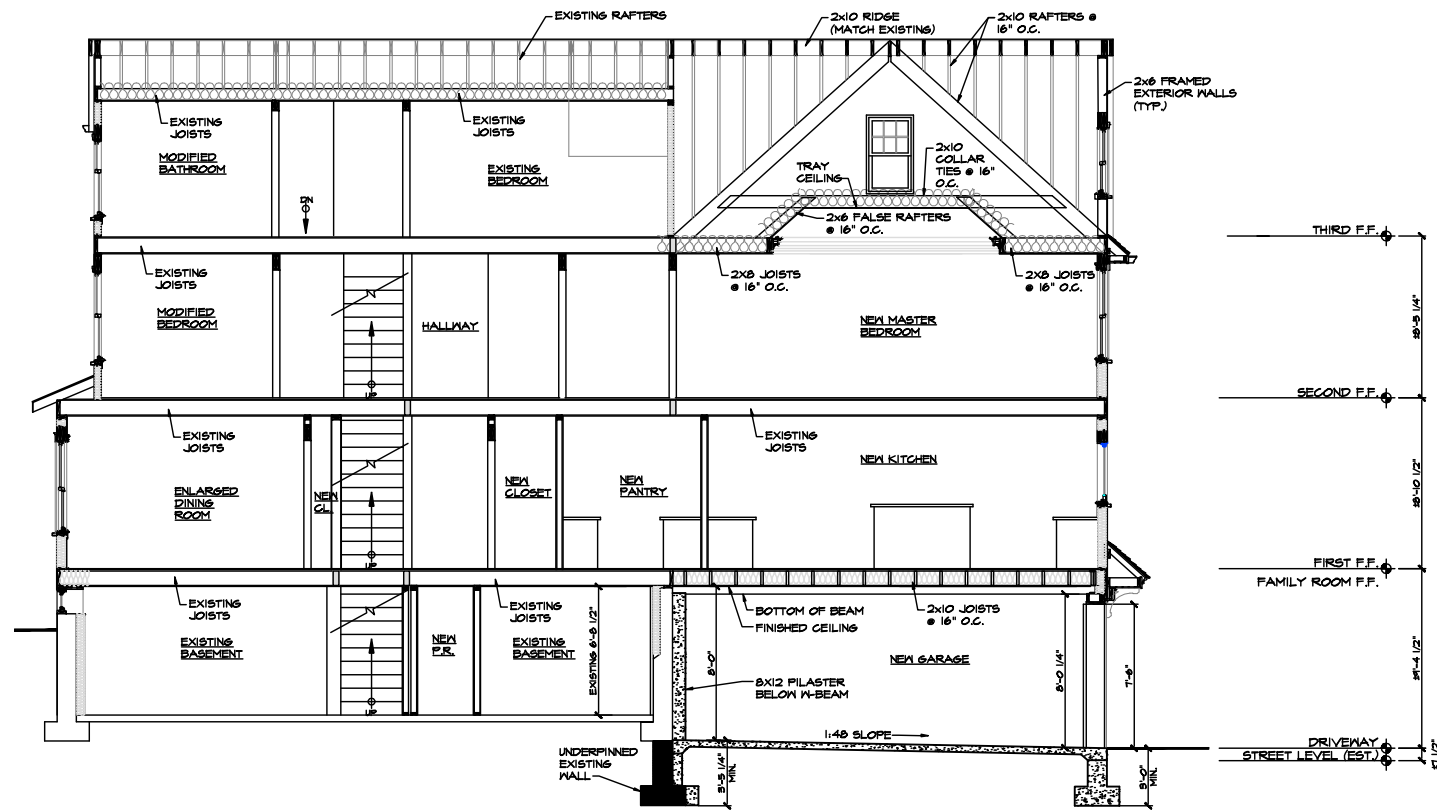

01 BUILDING SECTION
SCALE: 1/4" = 1'-0"


02 BUILDING SECTION
SCALE: 1/4" = 1'-0"

WINDOW SCHEDULE

PROJECT: KANIA RESIDENCE

ALL FLOORS

Letter	Qty	Type	Location	Operation	Window Size (w/h)	Manufacturer	Manuf. Catalog #	Material	EXT. CASING	JAMB & SILL	GLAZING	FINISHES	HARDWARE	SCREENS	REMARKS					
									Type	Jamb	Sill	Type	Ext-Lite	Interior	Coating Style	Color	Hinge	Type	Frm. Color	
A	2	DOUBLE-HUNG	EXISTING LIVING ROOM	NORMAL	3'-0" x 4'-6"	LOEHNEN		1/4 RIFT SAWN OAK	D/FIR / HEMLOCK	NEW	DO	6 ov 1	PAINTED	PAINTED		SINGLE				
B	7	DOUBLE-HUNG	VARIOUS	NORMAL	2'-6" x 4'-6 1/4"	DO		DO	DO	DO	DO	6 ov 1	DO	DO		SINGLE				
C	3	DOUBLE-HUNG	MASTER BATH	NORMAL	2'-6" x 4'-6 1/4"	DO		DO	DO	DO	DO	6 ov 1	DO	DO		SINGLE	TEMPERED			
D	2	DOUBLE-HUNG	ENLARGED DINING ROOM	NORMAL	2'-9" x 4'-4 1/4"	DO		DO	DO	DO	DO	6 ov 1	DO	DO		MATCH SIZE OF EXISTING				
E	2	DOUBLE-HUNG	NEW ADDITION 1ST FLOOR	NORMAL	2'-9" x 4'-4 1/4"	DO		DO	DO	DO	DO	6 ov 1	DO	DO		SINGLE				
F	1	DOUBLE-HUNG	ATTIC	NORMAL	2'-2 1/2" x 3'-10"	DO		DO	DO	DO	DO	6 ov 1	DO	DO		SINGLE				
G	2	DOUBLE-HUNG	ATTIC	NORMAL	1'-10" x 3'-3"	DO		DO	DO	DO	DO	6 ov 1	DO	DO		SINGLE				
H	2	AWNING	NEW ADDITION 2ND FLOOR	NORMAL	1'-8 1/2" x 1'-8 1/2"	DO		DO	DO	DO	DO	2	DO	DO		SINGLE				
J	1	DOUBLE-HUNG	NEW ADDITION BATHROOM	NORMAL	1'-8" x 2'-7"	DO		DO	DO	DO	DO	6 ov 1	DO	DO		SINGLE, TEMPERED				
K	1	DOUBLE-HUNG	3RD FLOOR STAIR HALL	NORMAL	2'-1 1/2" x 3'-3 1/4"	DO		DO	DO	DO	DO	10 ov 1	DO	DO		SINGLE				
L	1	DOUBLE-HUNG	3RD FLOOR BEDROOM	NORMAL	3'-6" x 3'-8 3/4"	DO		DO	DO	DO	DO	6 ov 1	DO	DO		EGRESS				
M	6	DOUBLE-HUNG	BREAKFAST AREA	NORMAL	2'-2" x 4'-0"	DO		DO	DO	DO	DO	6 ov 1	DO	DO		(2) SETS OF 3 WINDOWS				
N	4	DOUBLE-HUNG	HEADQUARTERS	NORMAL	2'-2" x 4'-0"	DO		DO	DO	DO	DO	6 ov 1	DO	DO		(1) SET OF 4 WINDOWS				
O	6	DOUBLE-HUNG	BREAKFAST AREA	NORMAL	2'-3 1/2" x 4'-0"	DO		DO	DO	DO	DO	6 ov 1	DO	DO		(3) SETS OF 2 WINDOWS				
P	2	DOUBLE-HUNG	2ND FLOOR ADDITION	NORMAL	2'-4" x 3'-10"	DO		DO	DO	DO	DO	6 ov 1	DO	DO		(1) SET OF 2 WINDOWS				
Q	2	CASEMENT	KITCHEN	NORMAL	2'-6 1/2" x 3'-1"	DO		DO	DO	DO	4	DO	DO	DO		(1) SET OF 3 WINDOWS, TEMPERED				
R	2	AWNING	3RD FLOOR DORMER	NORMAL	2'-6 1/2" x 3'-1"	DO		DO	DO	DO	4	DO	DO	DO		(1) SET OF 3 WINDOWS				
S	2	AWNING	BASEMENT	NORMAL	2'-4" x 1'-2"	DO		DO	DO	DO	DO	2	DO	DO		SINGLE, MATCH EXISTING				

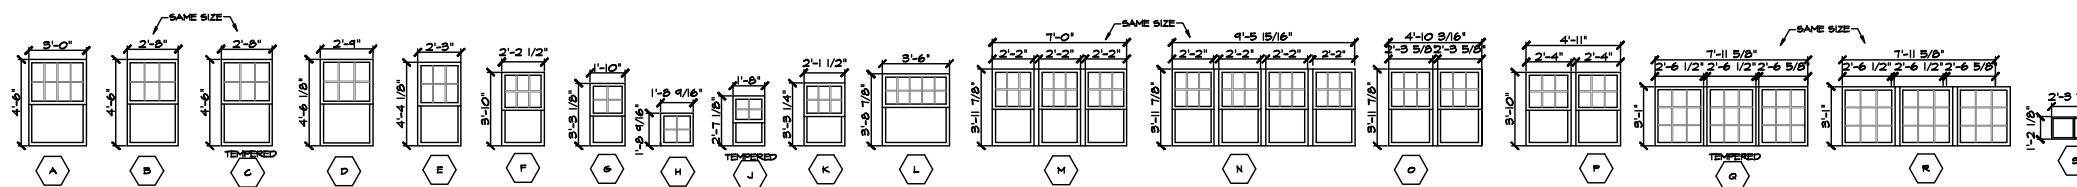

03 WINDOW SCHEDULE
SCALE: 1/4" = 1'-0"

REV.	DATE	ISSUE	REMARK
	12.06.15	FOR FILING	

JOB #
SET:

- BUILDING SECTIONS
- WINDOW SCHEDULE

HILAND HALL TURNER
NJ LIC. # 120714

HILAND HALL TURNER & ASSOCIATES P.A.
ARCHITECTS
2 CLAREMONT ROAD, BERNARDSVILLE, NJ 07904 908-696-0072

A-10