


**JOYCE / SZERLIP  
RESIDENCE**

55 STATE PARK ROAD  
CHESTER,  
NJ 07930

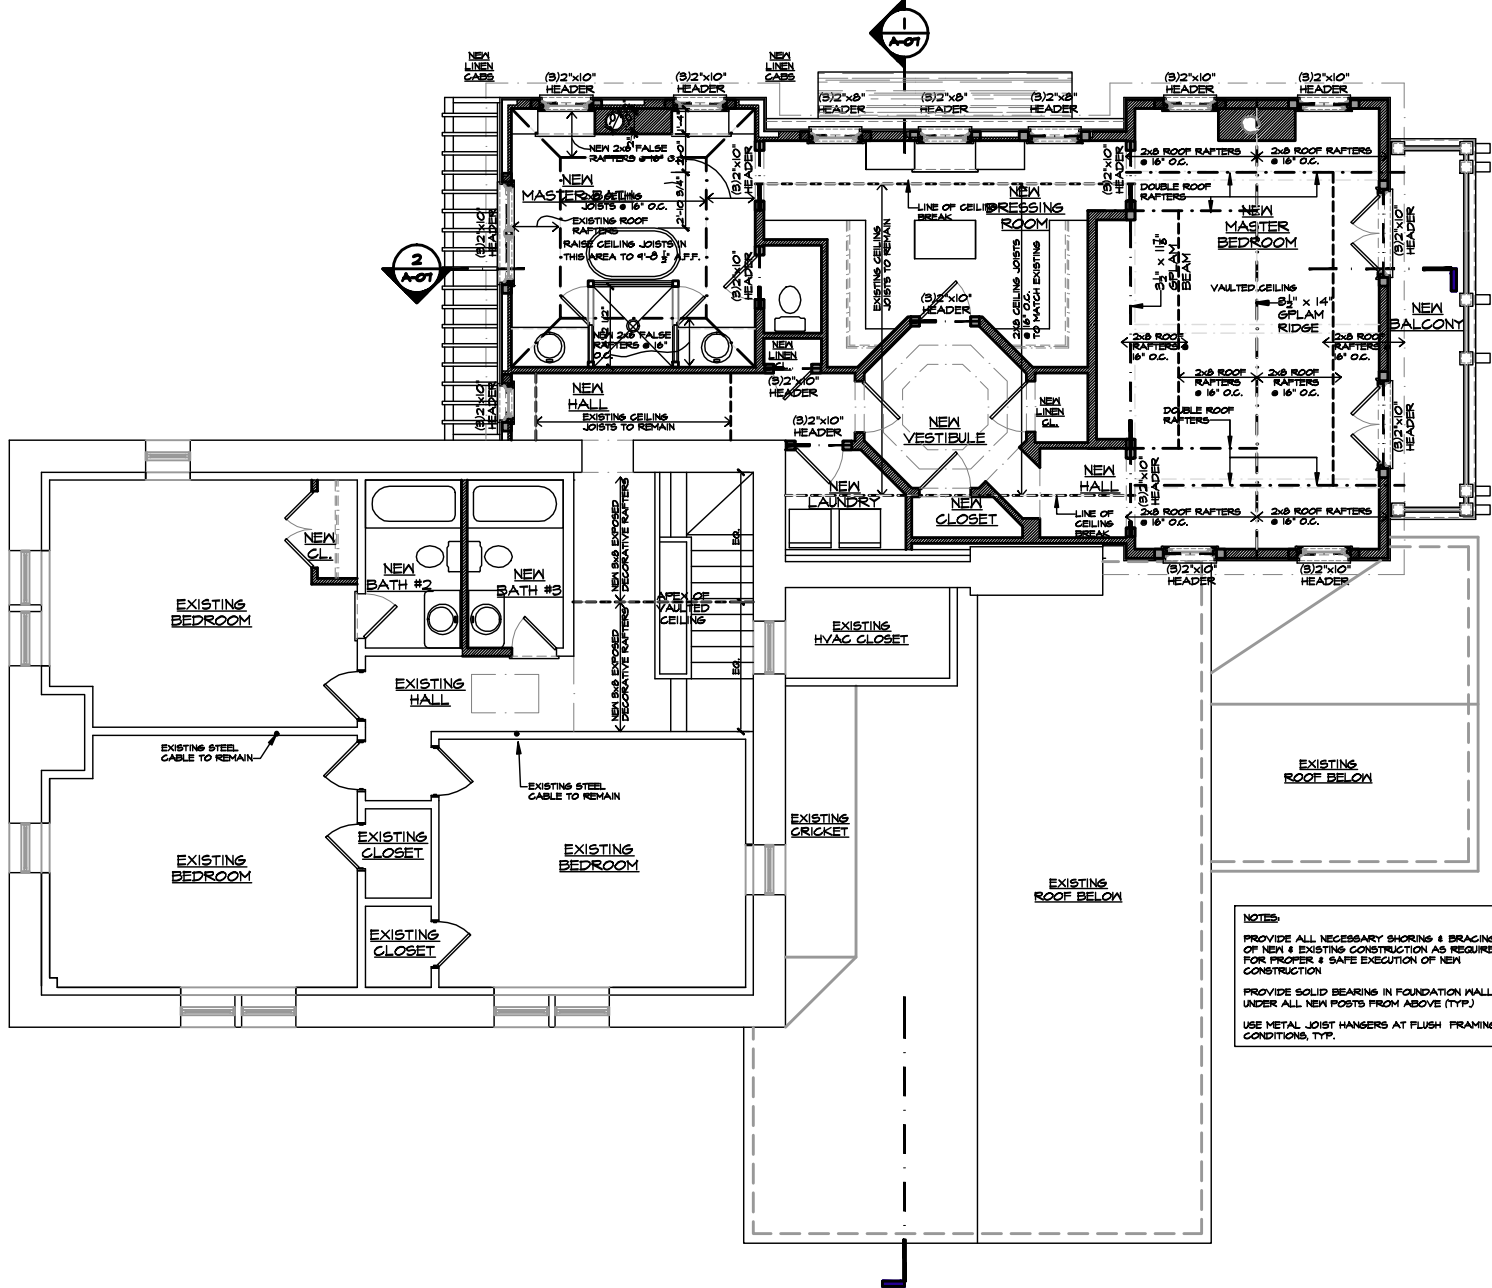

NOTES:  
PROVIDE ALL NECESSARY SHORING & BRACING OF NEW & EXISTING CONSTRUCTION AS REQUIRED FOR PROPER & SAFE EXECUTION OF NEW CONSTRUCTION  
PROVIDE SOLID BEARINGS IN FOUNDATION WALLS UNDER ALL NEW POSTS FROM ABOVE (TYP)  
USE METAL JOIST HANGERS AT FLUSH FRAMING CONDITIONS, TYP.

REV.	DATE	ISSUE	REMARK
1	11.02.11	REVISIONS	GENERAL REVISIONS

JOB #  
**SET: G**

SECOND FLOOR CEILING FRAMING PLAN

AS:TS HT

HILAND HALL TURNER & ASSOCIATES P.A.  
**ARCHITECTS**  
3 CLAREMONT ROAD, BERKSHIREVILLE, NJ 07914 908-684-6032