


**KANIA  
RESIDENCE**

201 WASHINGTON AVENUE  
CHATHAM,  
NJ 07928

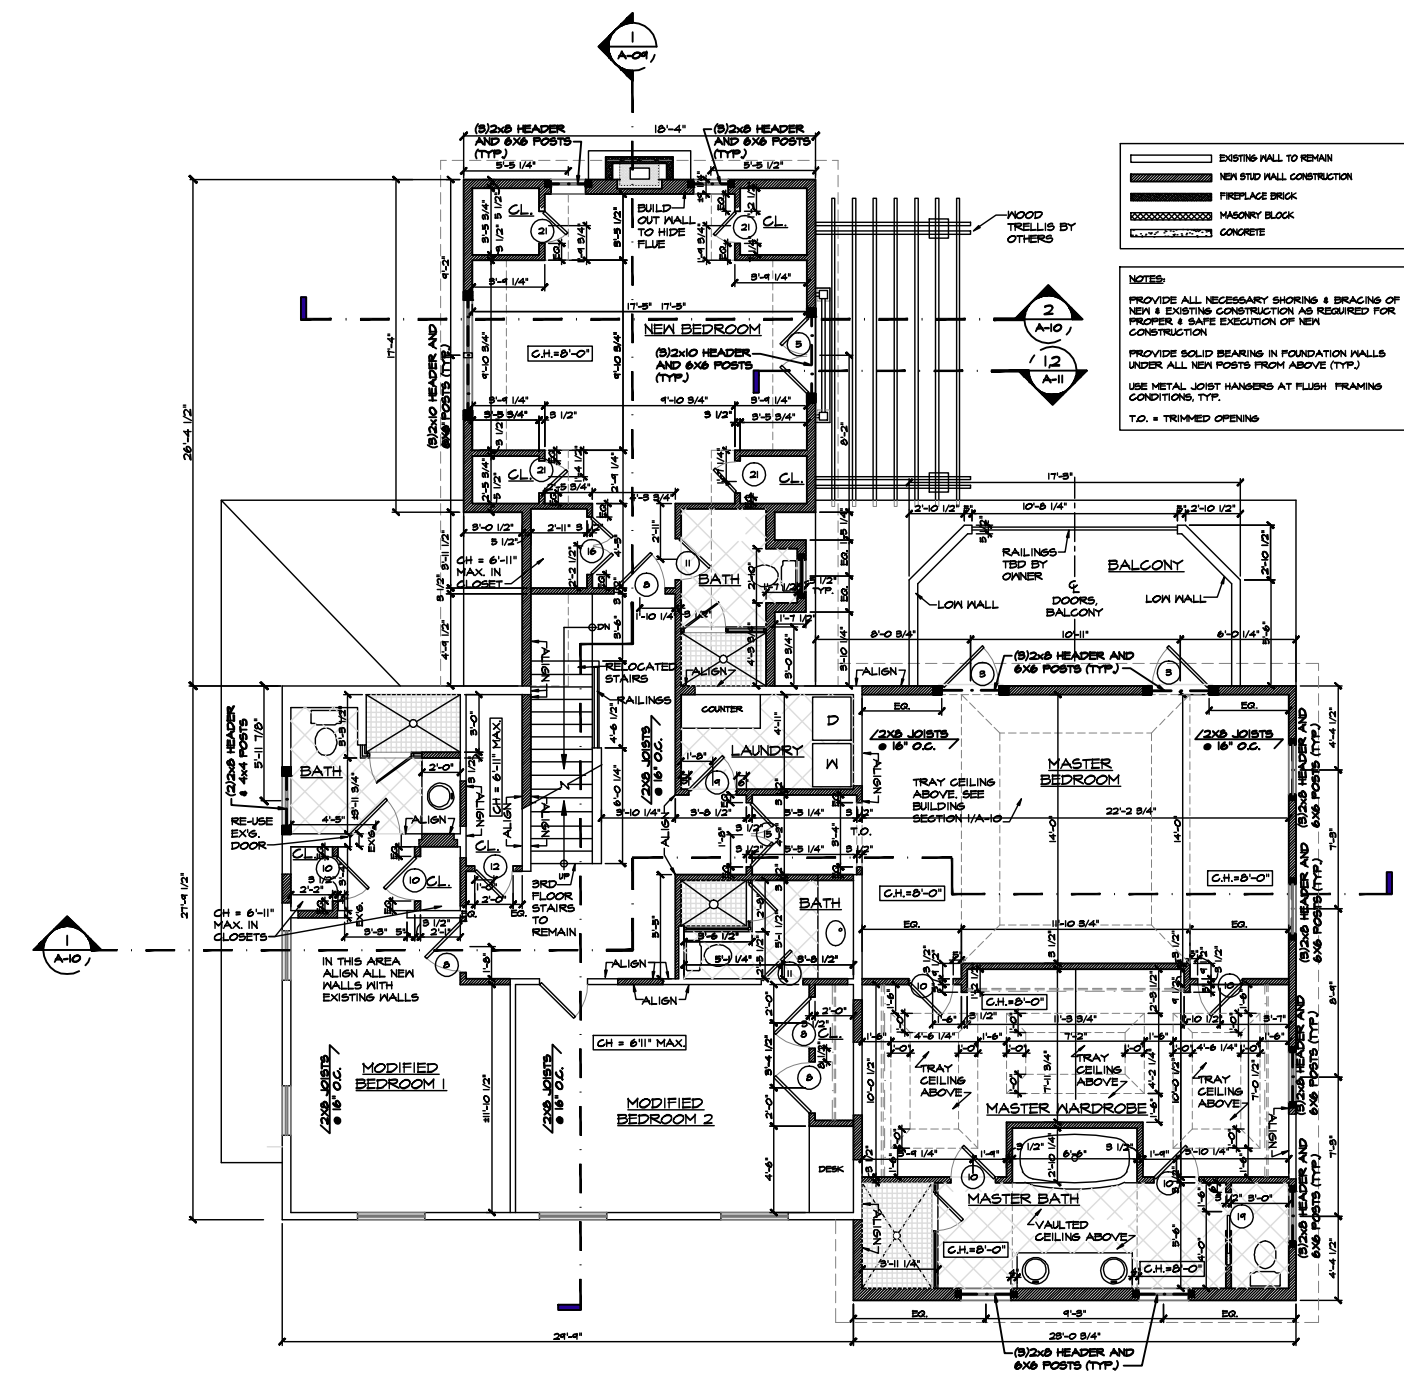

REV.	DATE	ISSUE	REMARK
	12.06.15	FOR FILING	

**JOB #**  
**SET:**

- SECOND FLOOR PLAN

TS HT  
DESIGNER ARCHITECT

HILAND HALL TURNER  
NJ LIC. # 12074

**HILAND HALL TURNER & ASSOCIATES P.A.**  
**ARCHITECTS**  
2 CLAREMONT ROAD, BERNARDSVILLE, NJ 07904 908-696-0072