


JOYCE / SZERLIP RESIDENCE

55 STATE PARK ROAD
CHESTER,
NJ 07930

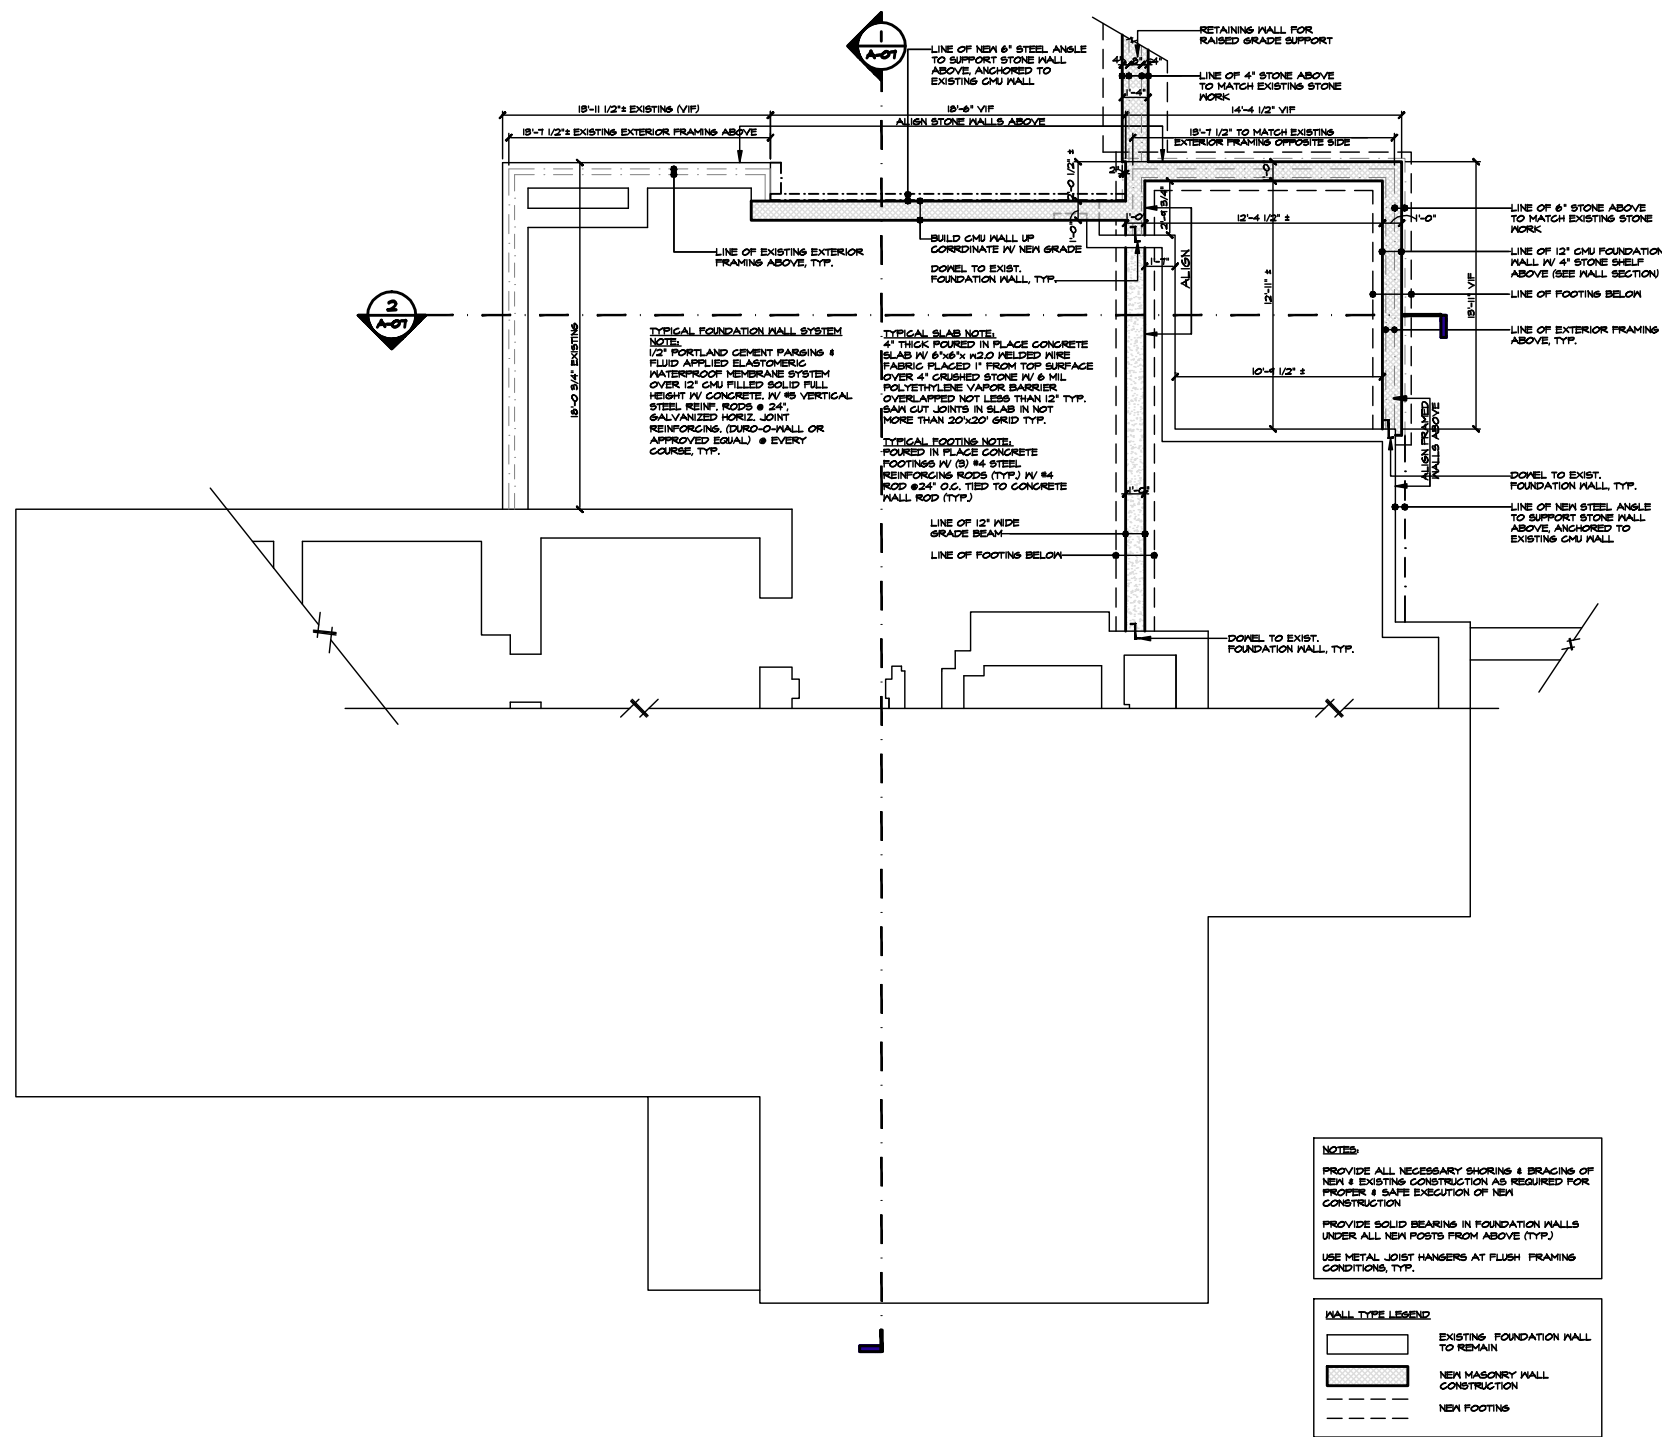

REV.	DATE	ISSUE	REMARK
1	11.02.11	REVISIONS	GENERAL REVISIONS

FOR BIDDING
FOR FILING
FOR CONSTRUCTION

JOB #
SET: G
FOUNDATION PLAN

AS:TS HT
HILAND HALL TURNER & ASSOCIATES P.A.
NJ LIC. # 120714
ARCHITECTS
3 CLARKSON ROAD, BERKHAMPTON, NJ 07804 609-464-4500